


**NORTHERN DARE BEACHES SHORE PROTECTION PROJECT REACH 1**  
**SOUTHERN PORTION (NAGS HEAD)**

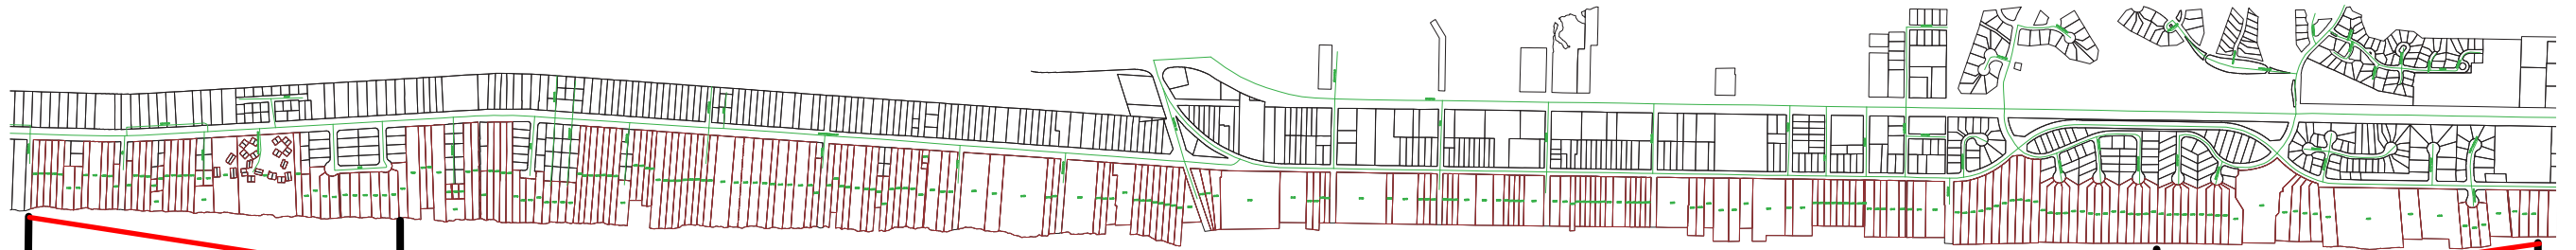

**TRANSITION TO  
EXISTING PROFILE**

**FULL CONSTRUCTION PROFILE**

**TRANSITION TO  
EXISTING PROFILE**

**NEAR EAST TIDE DR.  
LINE IS LOT LINE BETWEEN 1500 AND 1510**

**NEAR SANDFIDDLER CT.  
LINE IS LOT LINE BETWEEN 4400 AND 4420**

**PROJECT LIMIT, ISABELLA ST  
1100 IS FIRST PARCEL IN SOUTH PORTION OF REACH 1**

**PROJECT LIMIT NORTH OF HAWKS NEST  
4730 IS LAST PARCEL IN SOUTH PORTION OF REACH 1**